



FACHADA LESTE

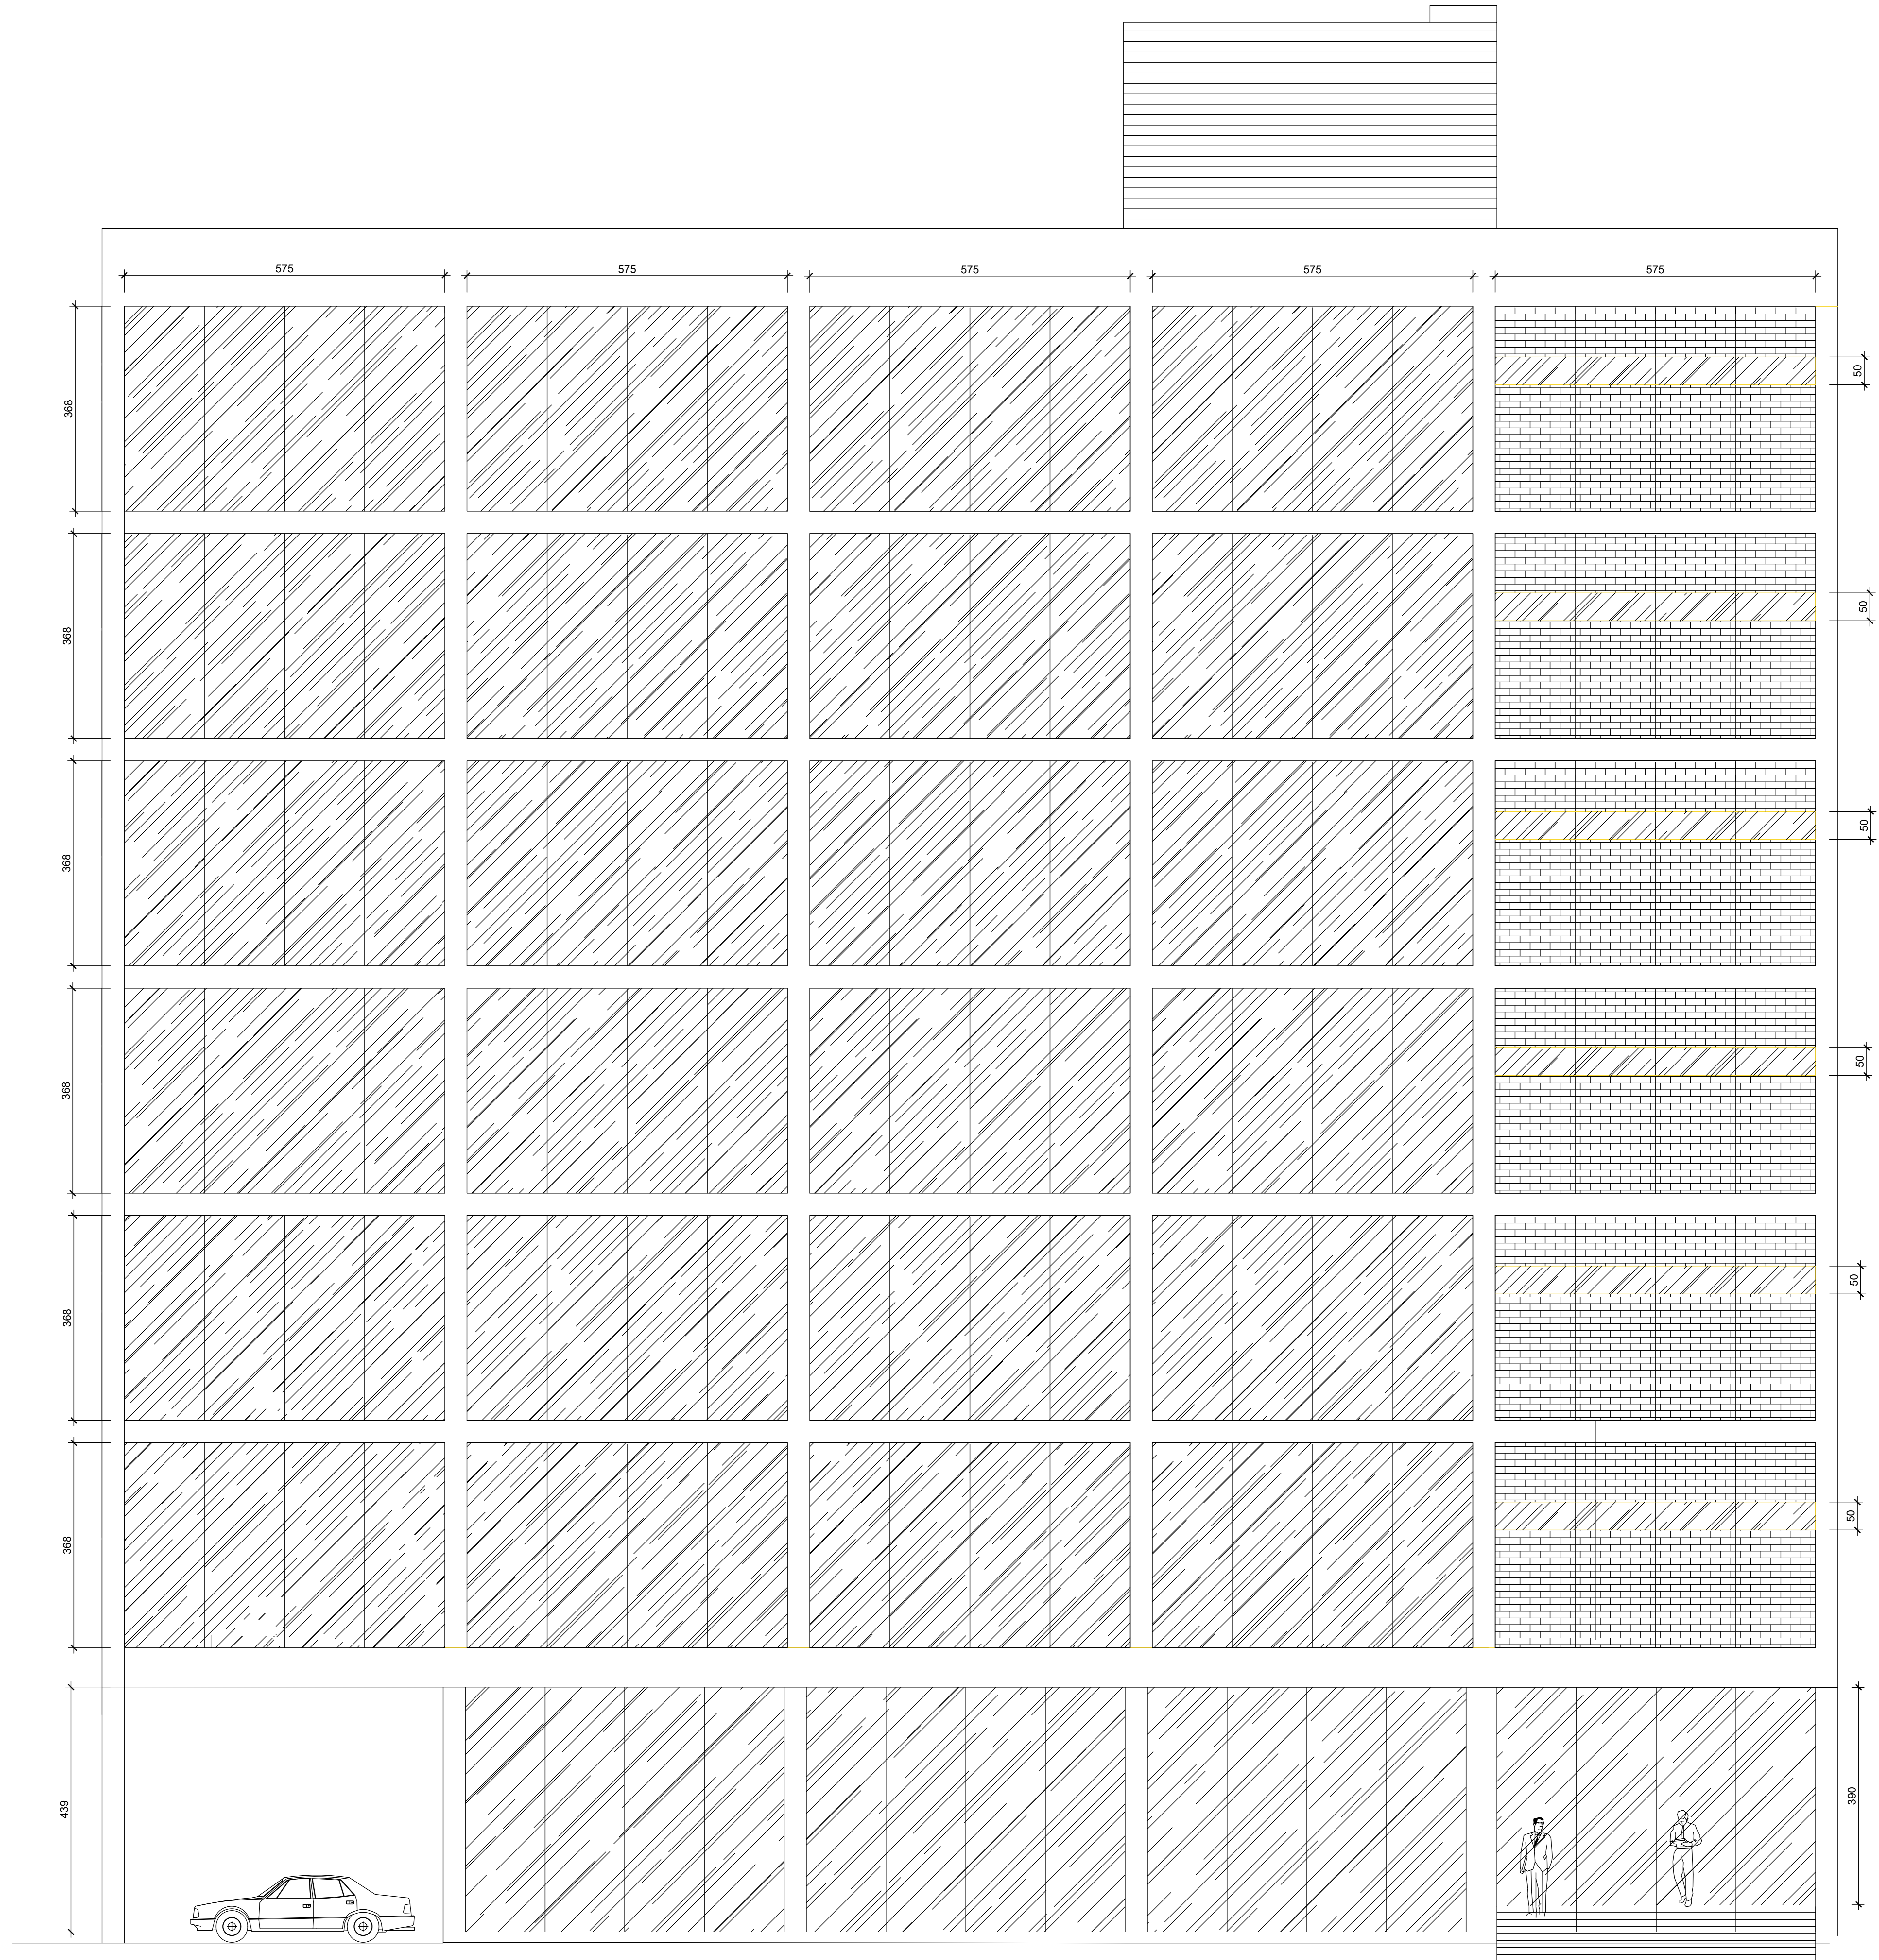

FACHADA NORTE



FACHADA OESTE

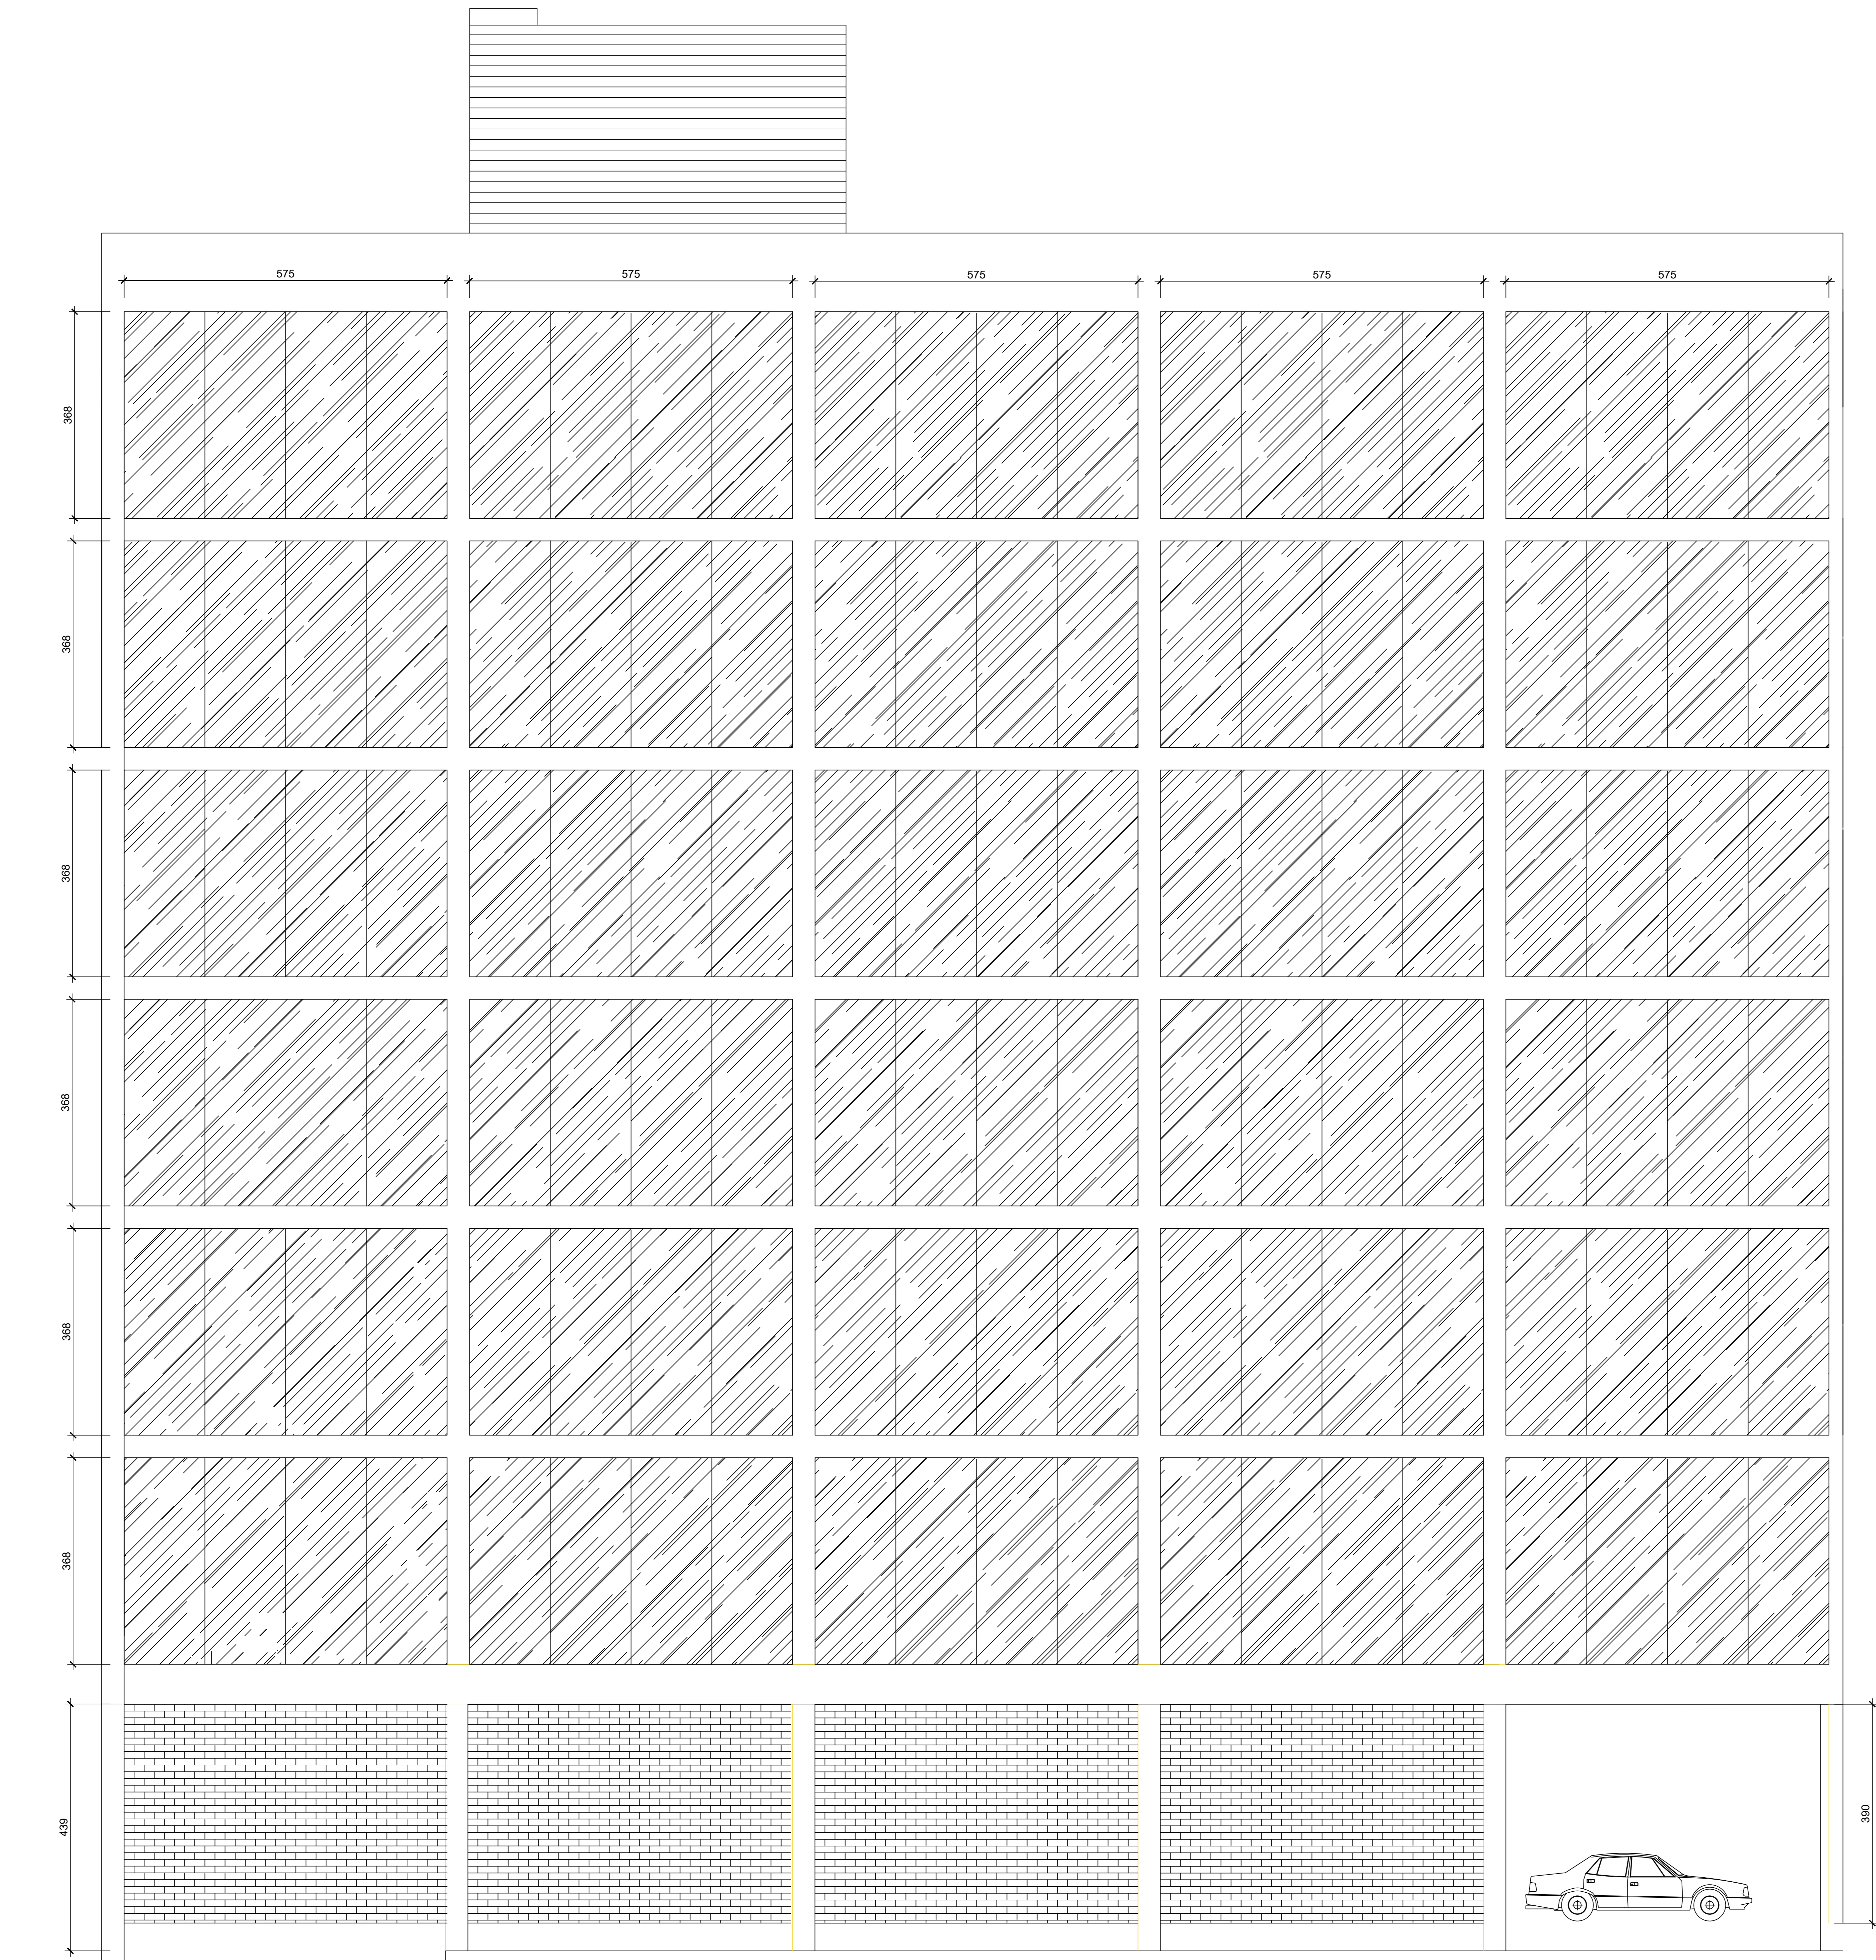

FACHADA SUL