


FACHADA LESTE

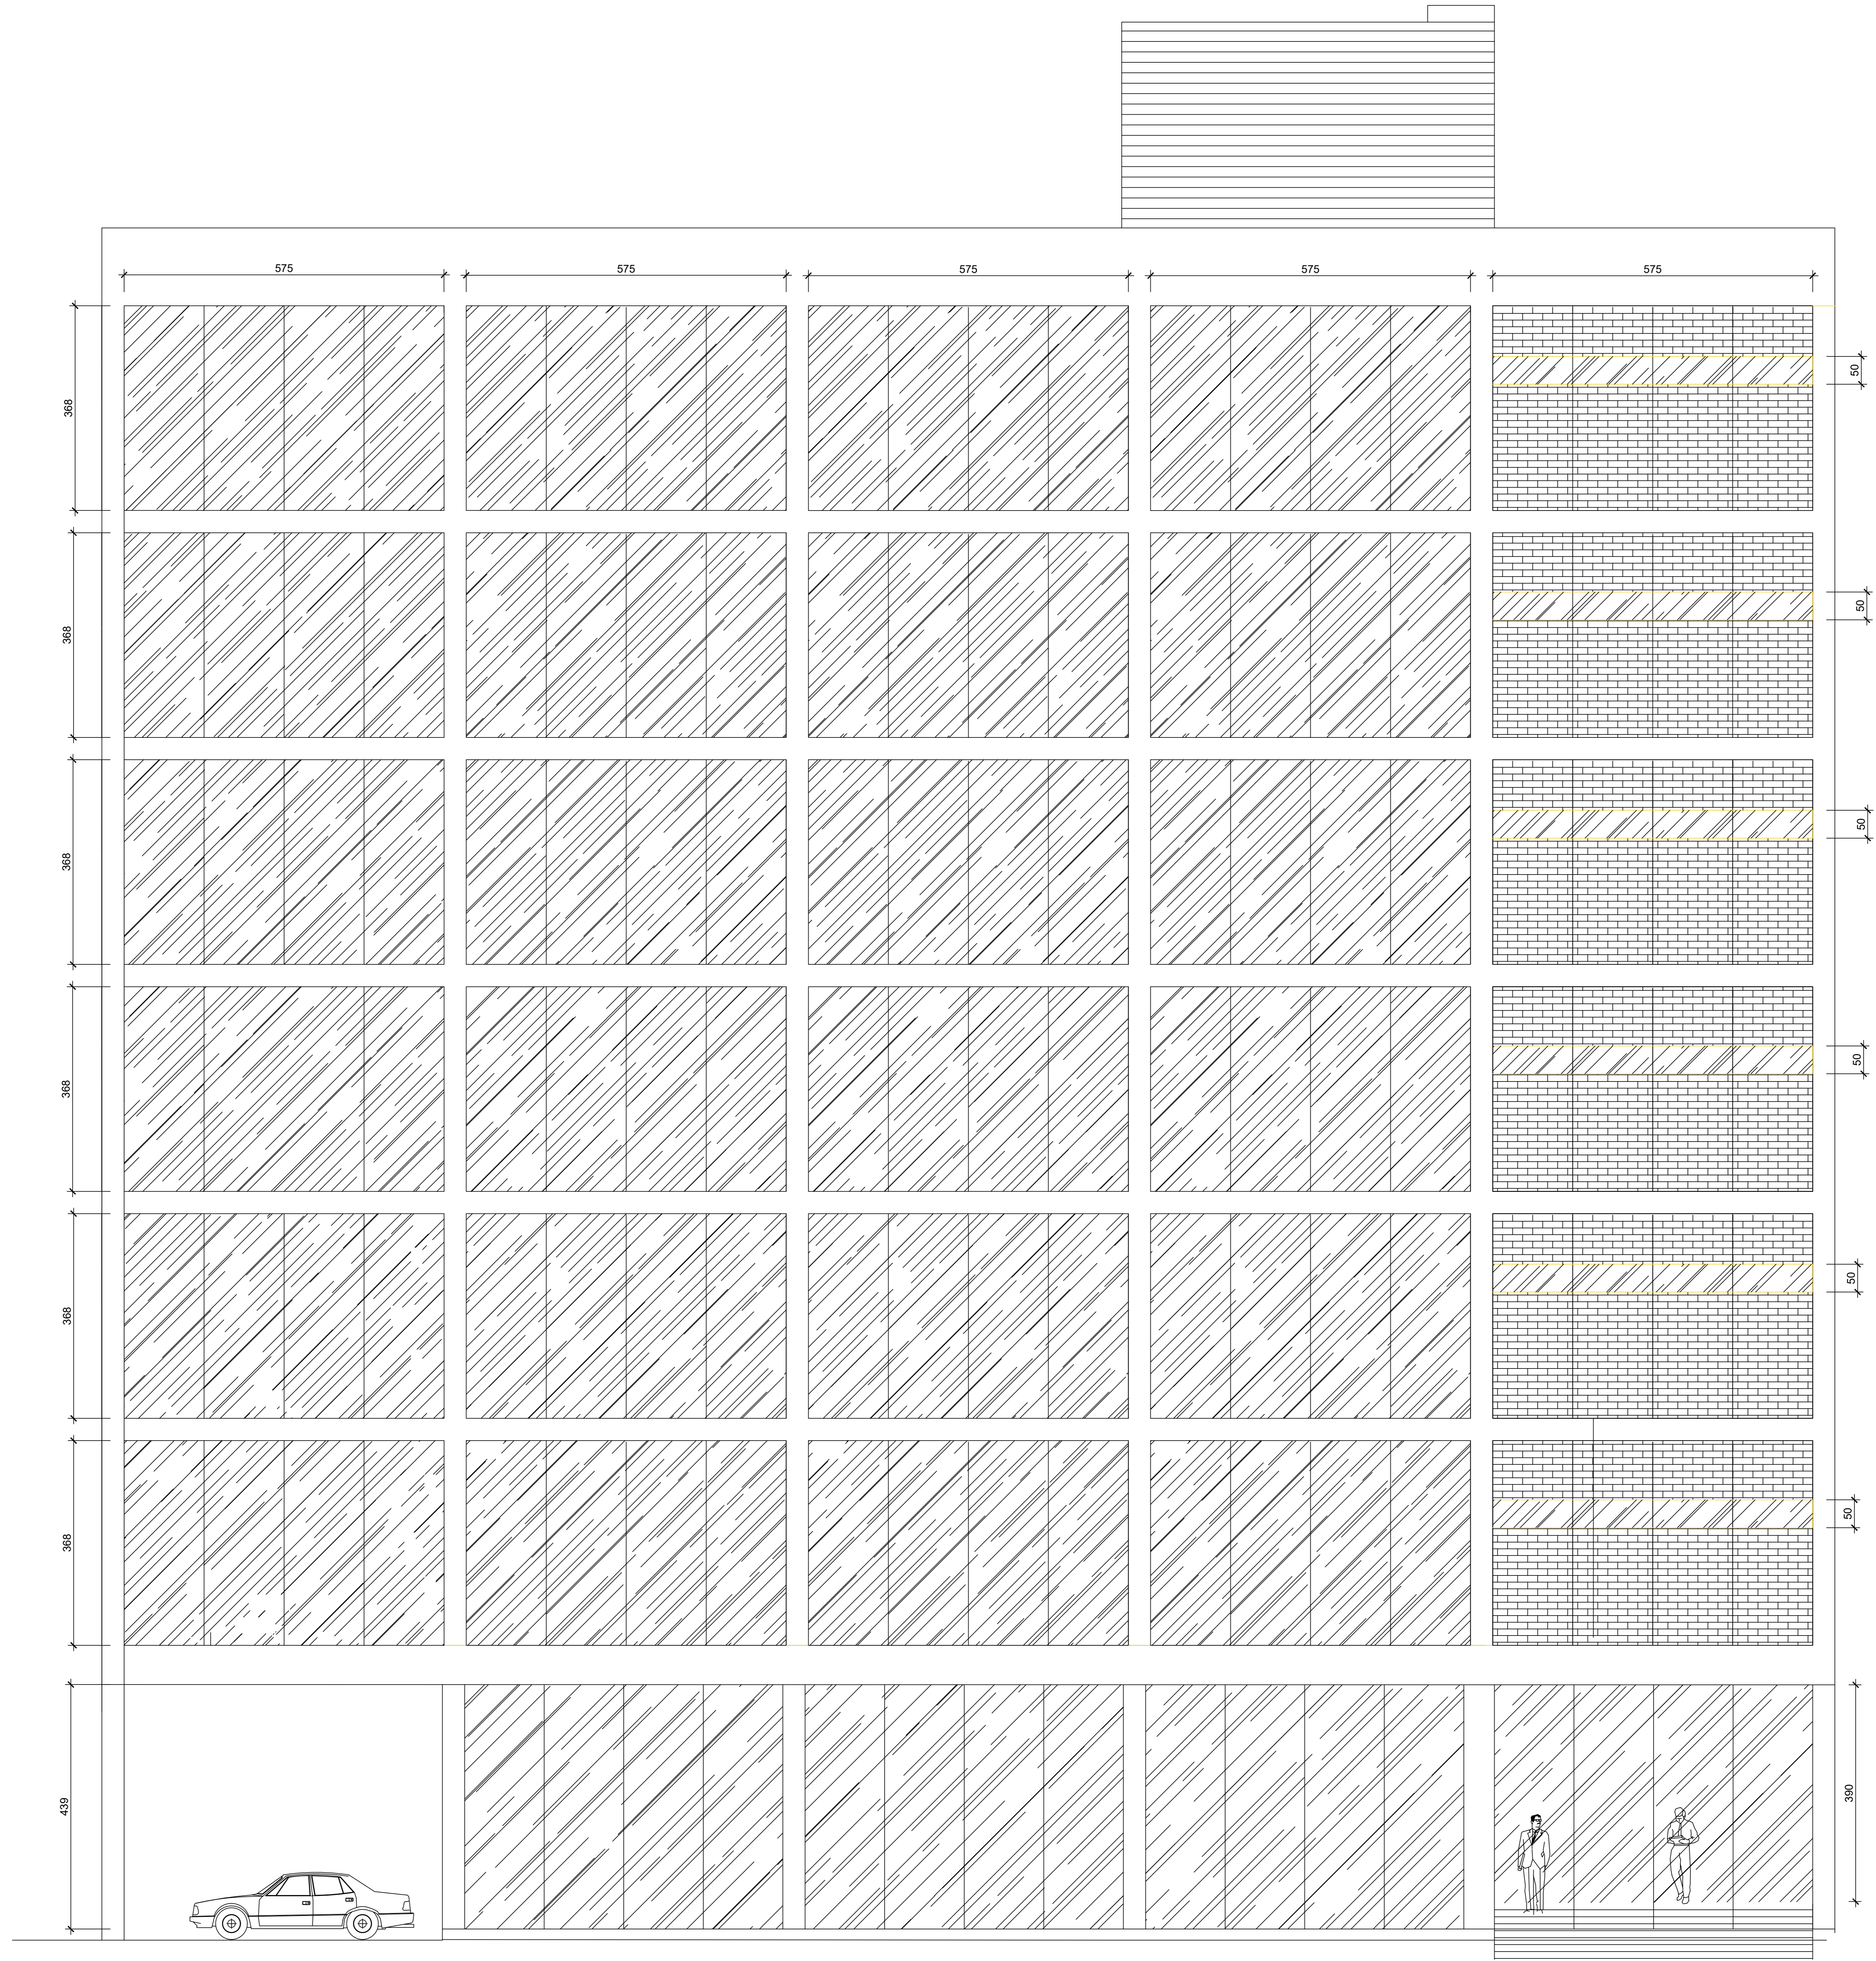




FACHADA NORTE





FACHADA OESTE



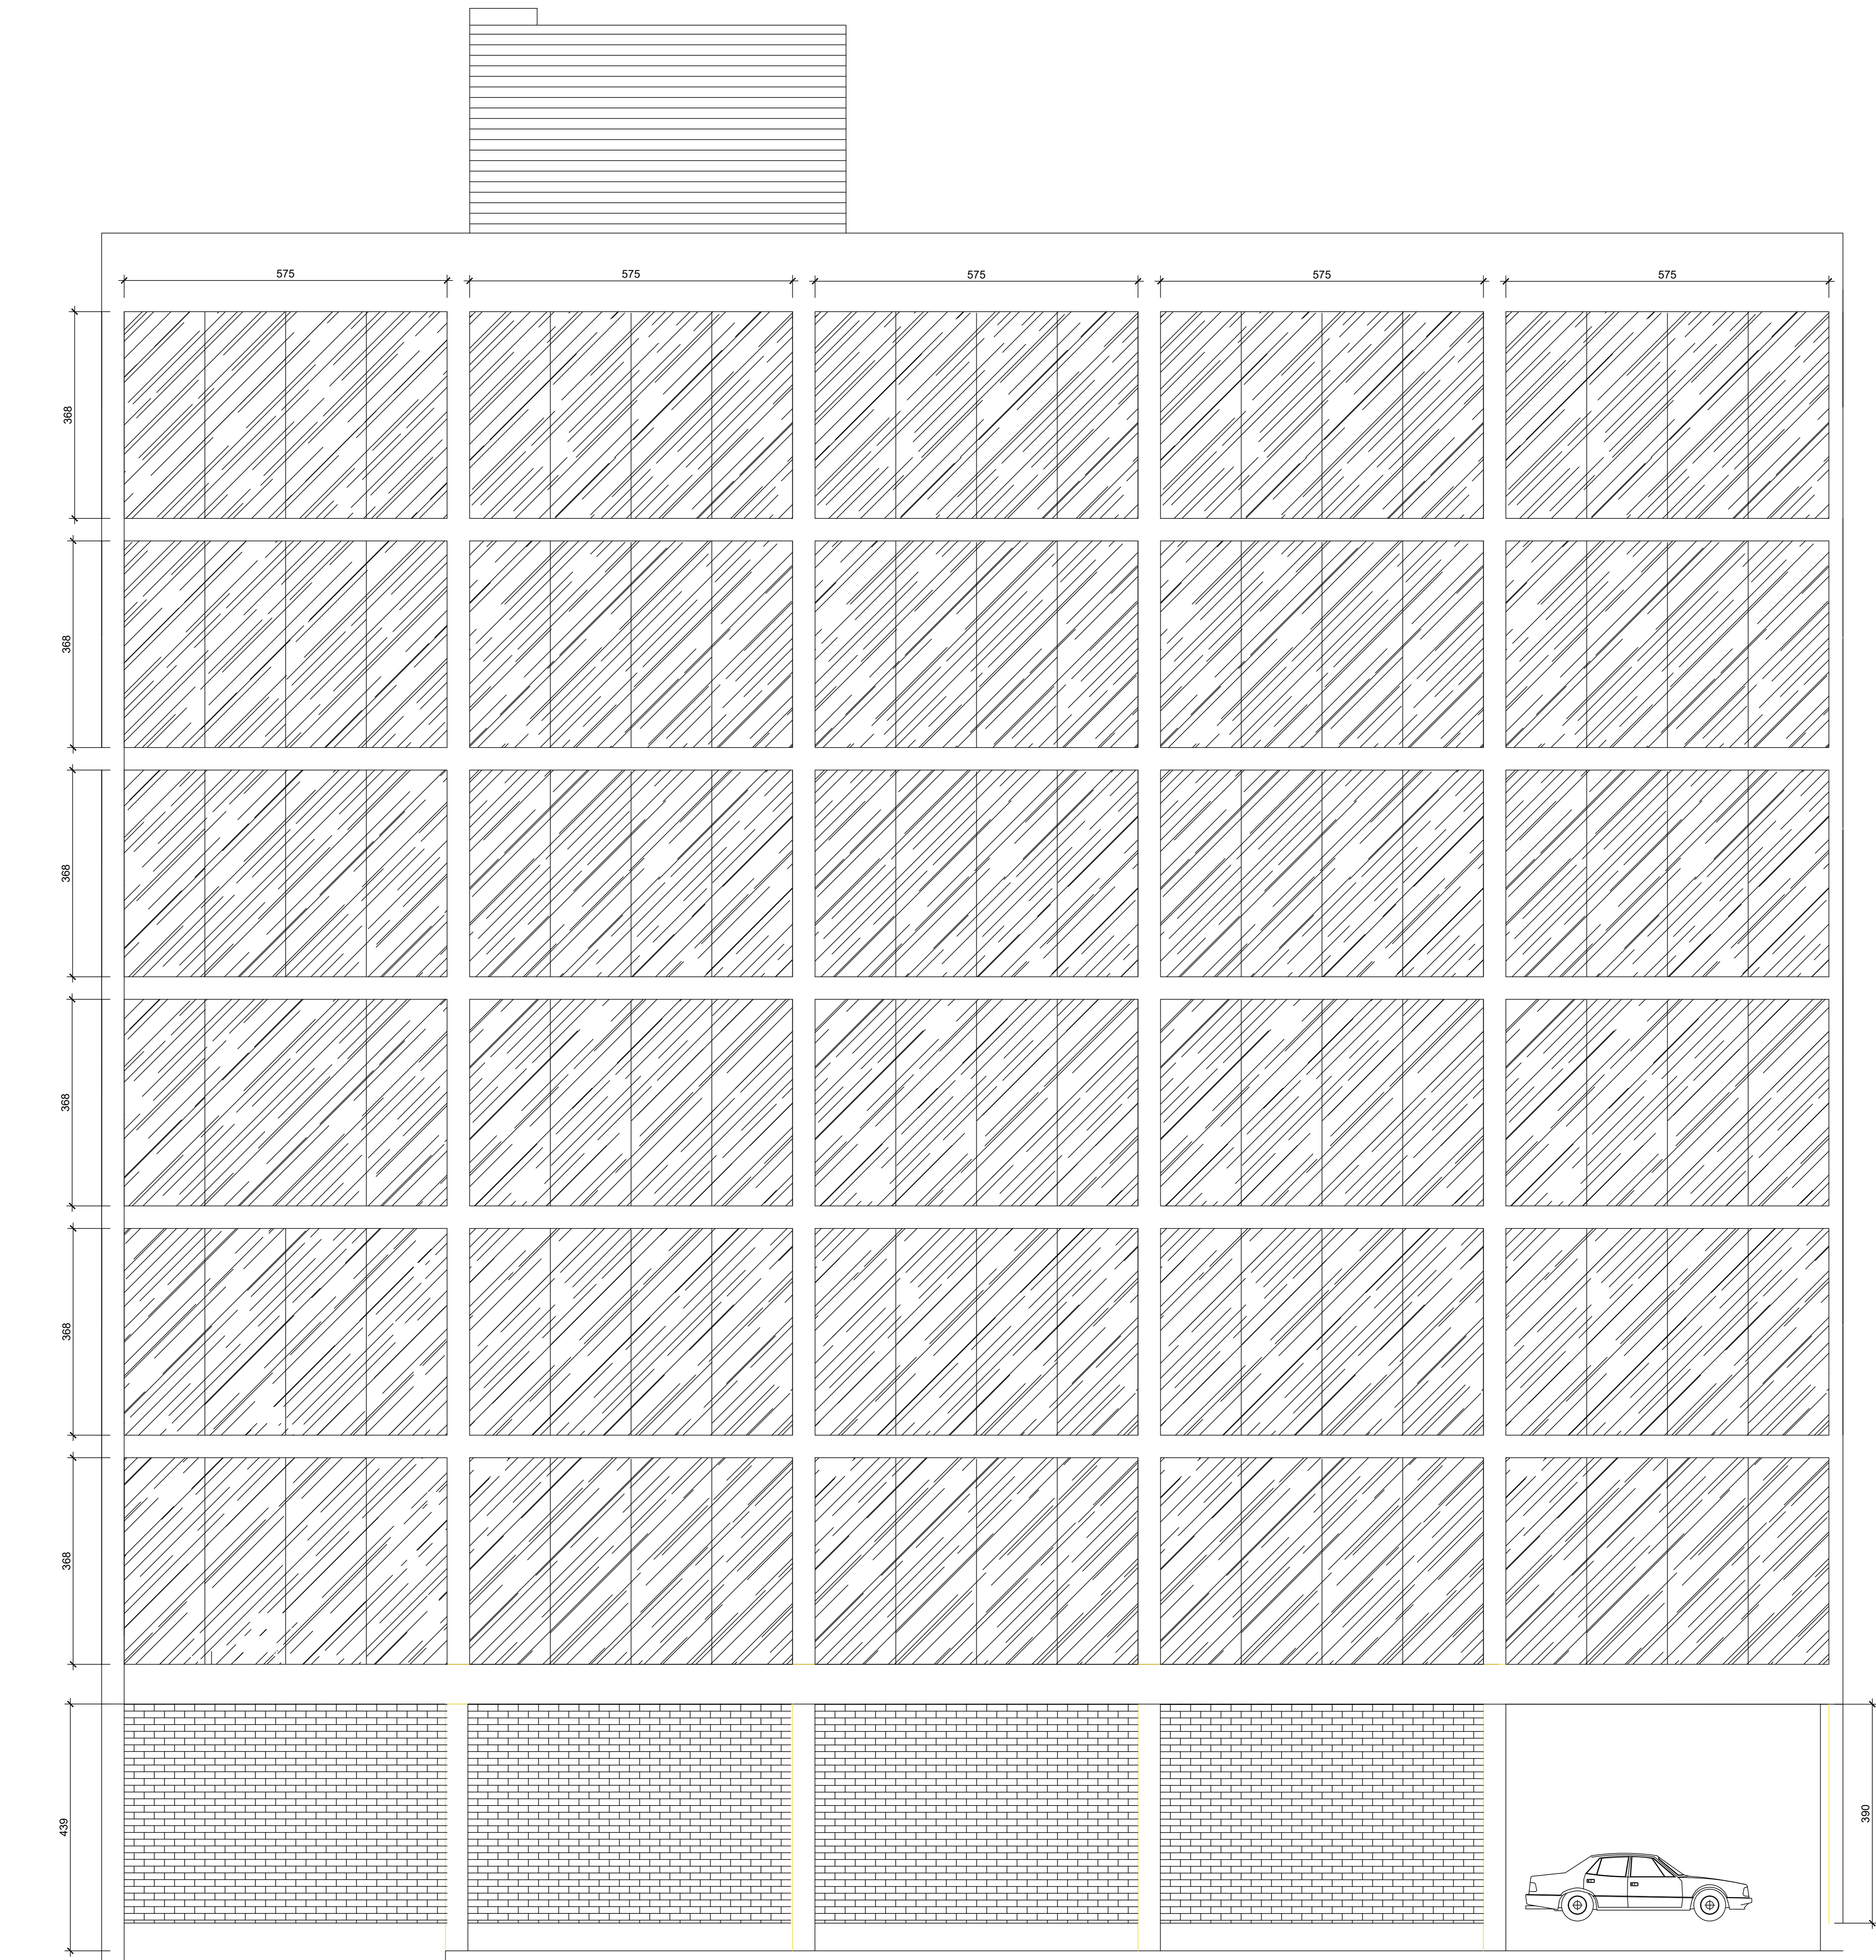

FACHADA SUL